
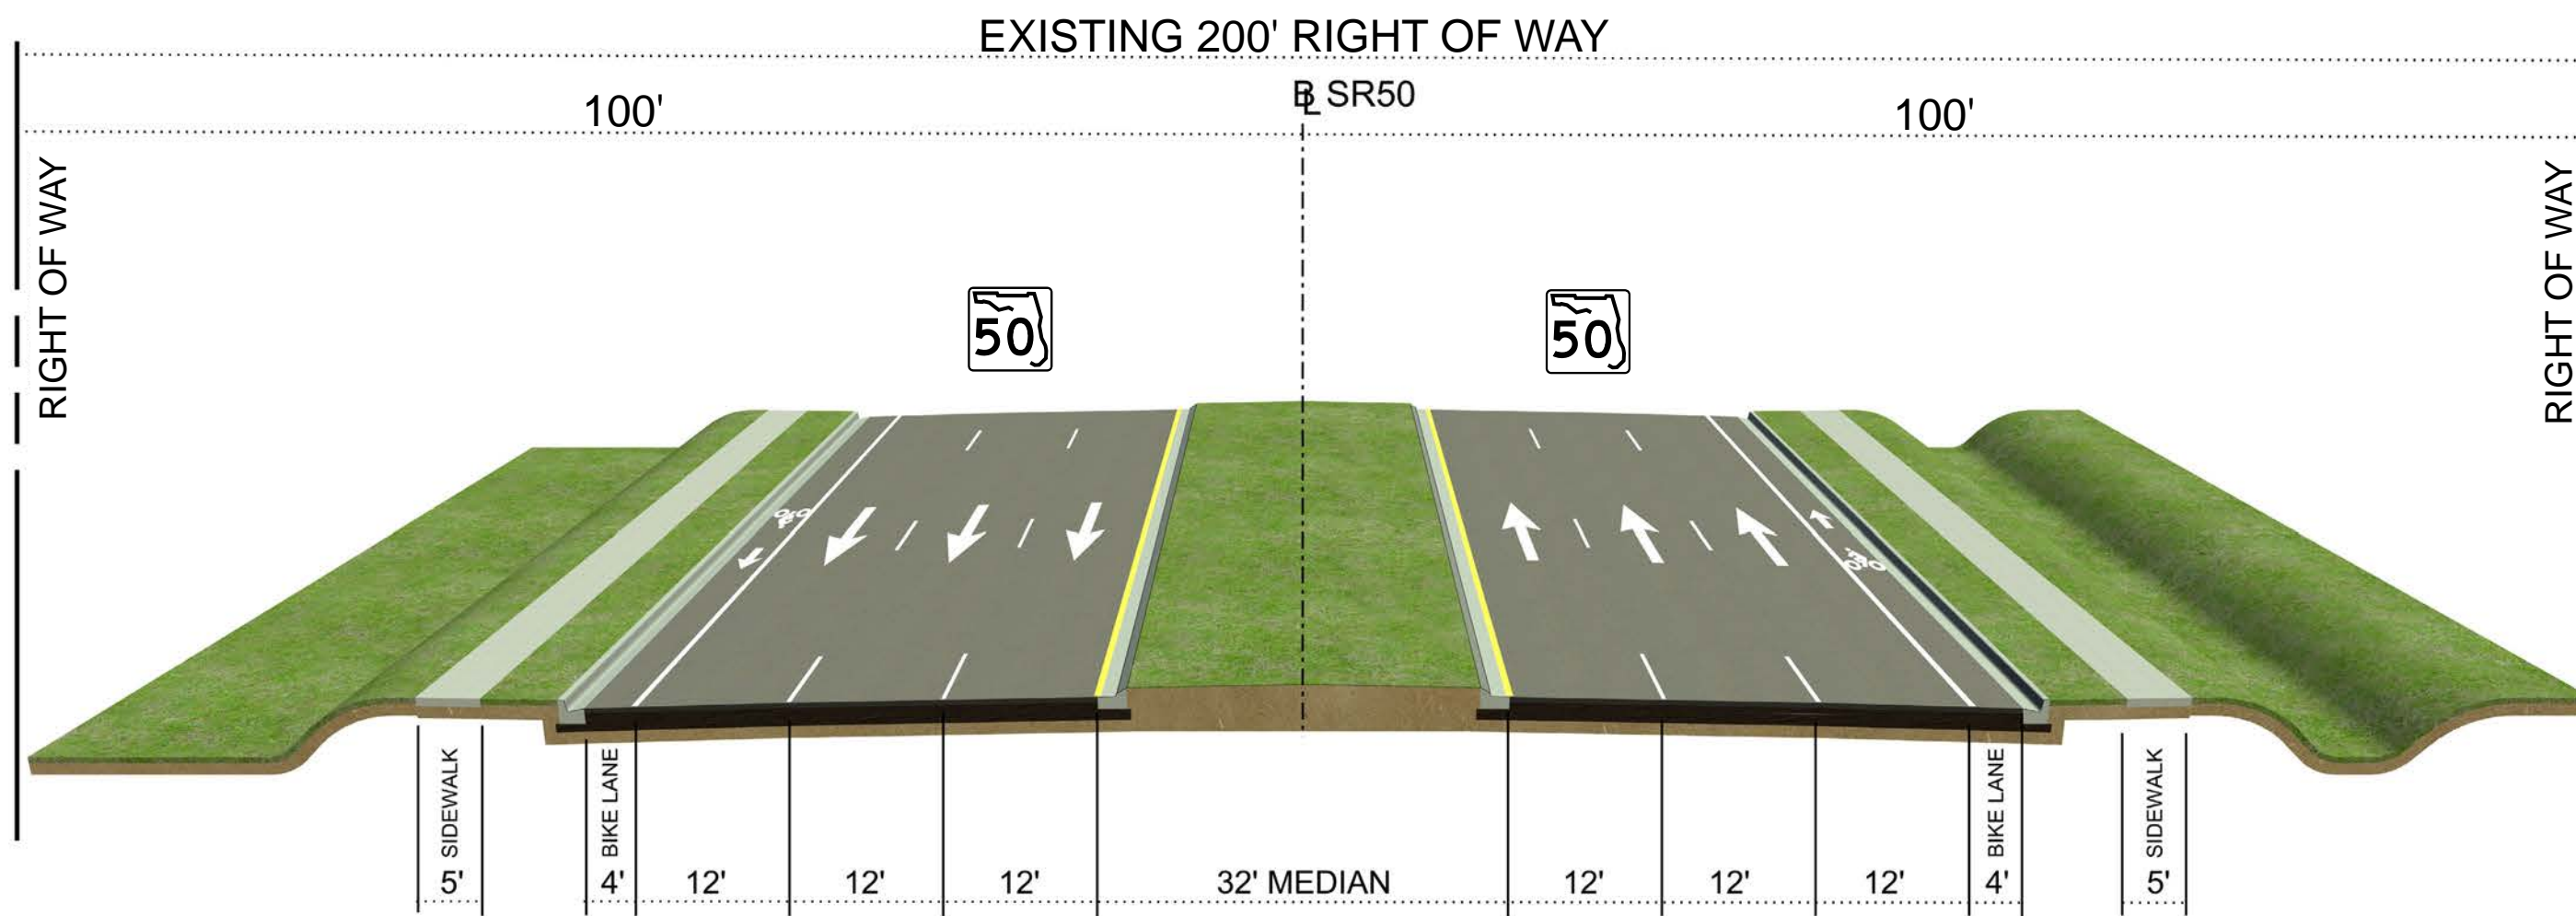


Existing (2017) and No Build (2045) Typical Sections


7

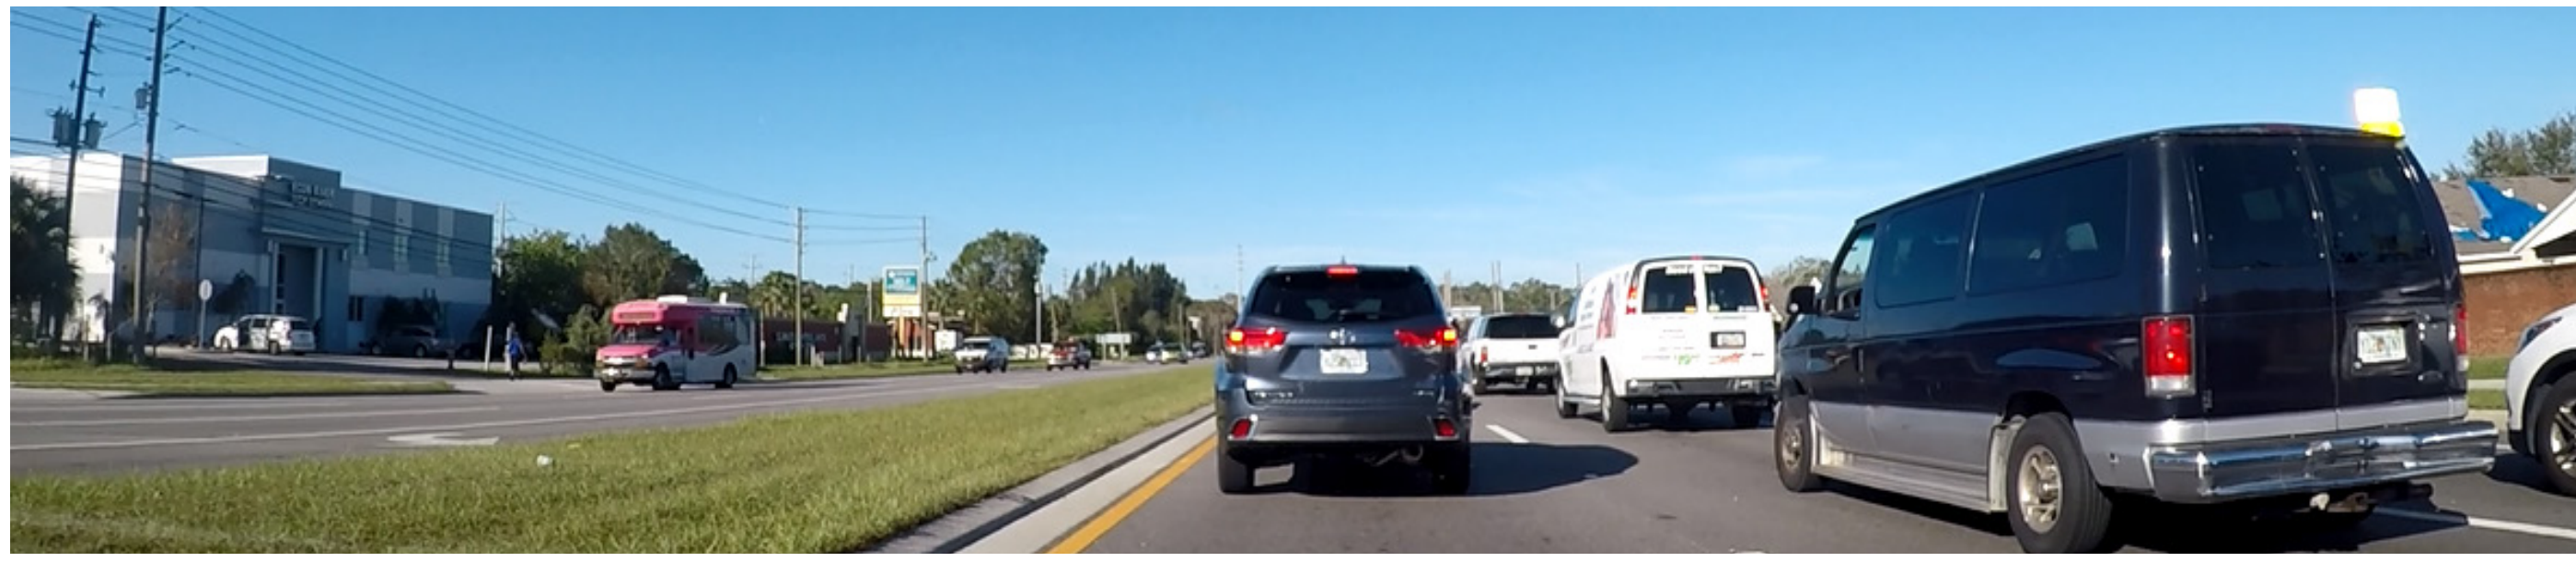

SR 50 (Colonial Dr) Existing Typical Section (6-Lane)

From Woodbury Rd to Avalon Park Blvd


Posted Speed = 45 mph

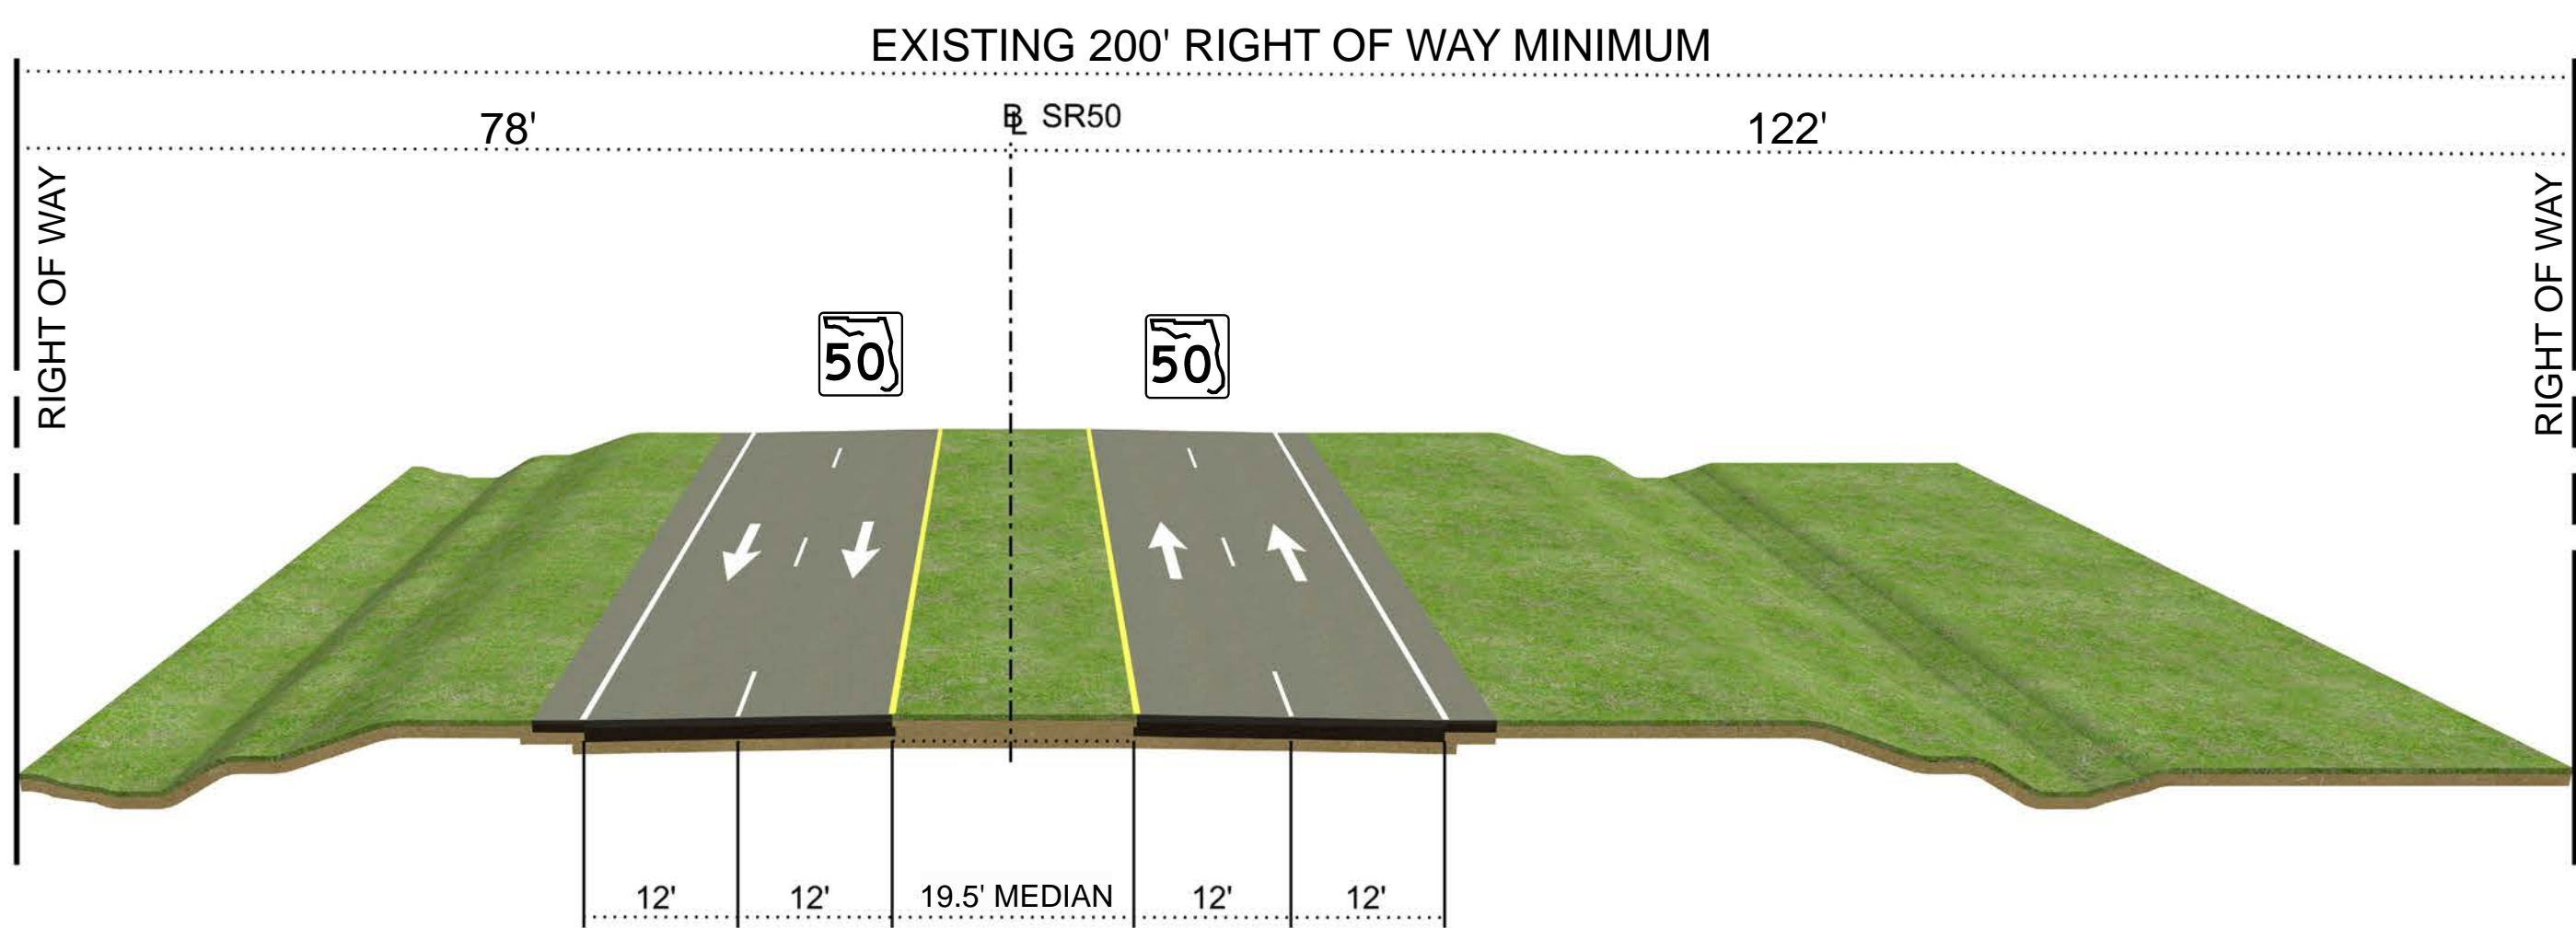

SR 50 (Colonial Dr) Existing Typical Section (4-Lane)

From Avalon Park Blvd to SR 520

Posted Speed = 55 mph

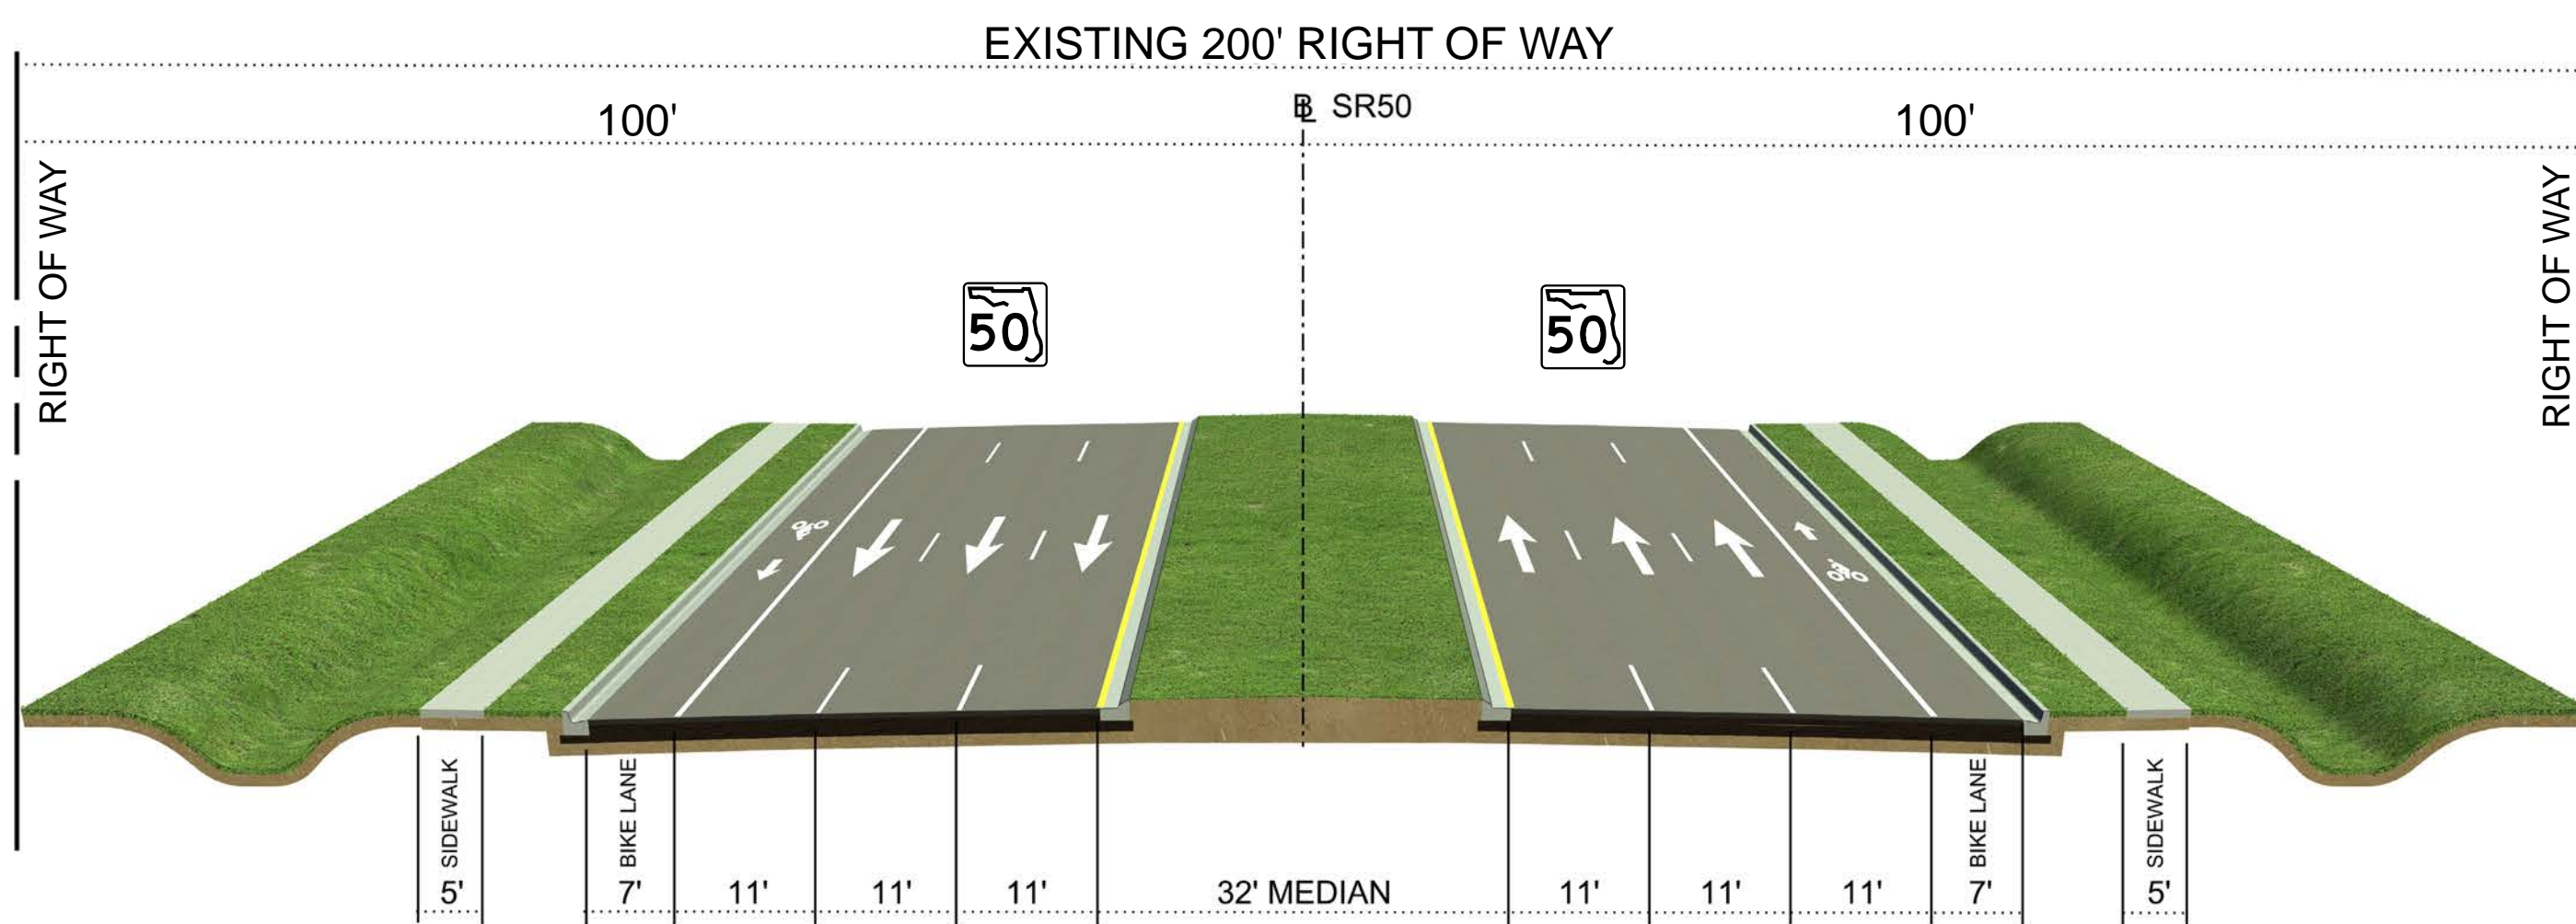

SR 50 (Colonial Dr) No Build (2045) Typical Section (6-Lane)

From Avalon Park Blvd to SR 520