


# Proposed Typical Sections

## Proposed Ultimate (10-lanes)

307' PROPOSED RIGHT OF WAY

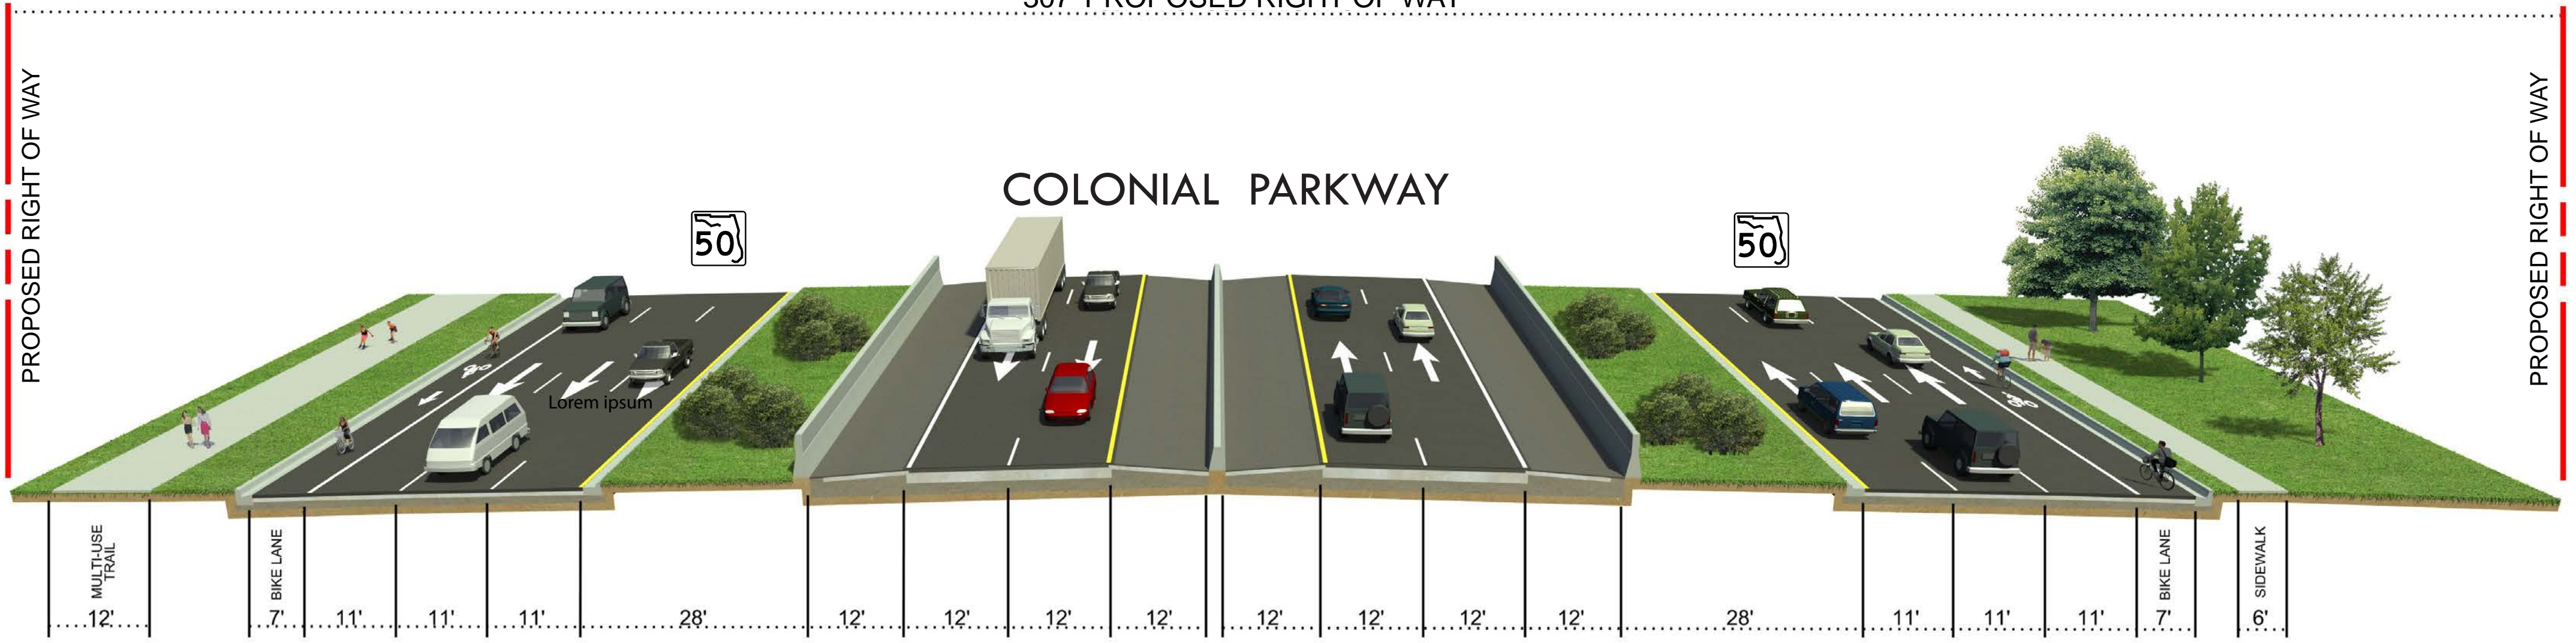

## Proposed Approaching Intersections (on Fill)

307' PROPOSED RIGHT OF WAY



## Proposed at Intersections (with Overhanging Structure)

255' PROPOSED RIGHT OF WAY

