



Existing Typical Sections

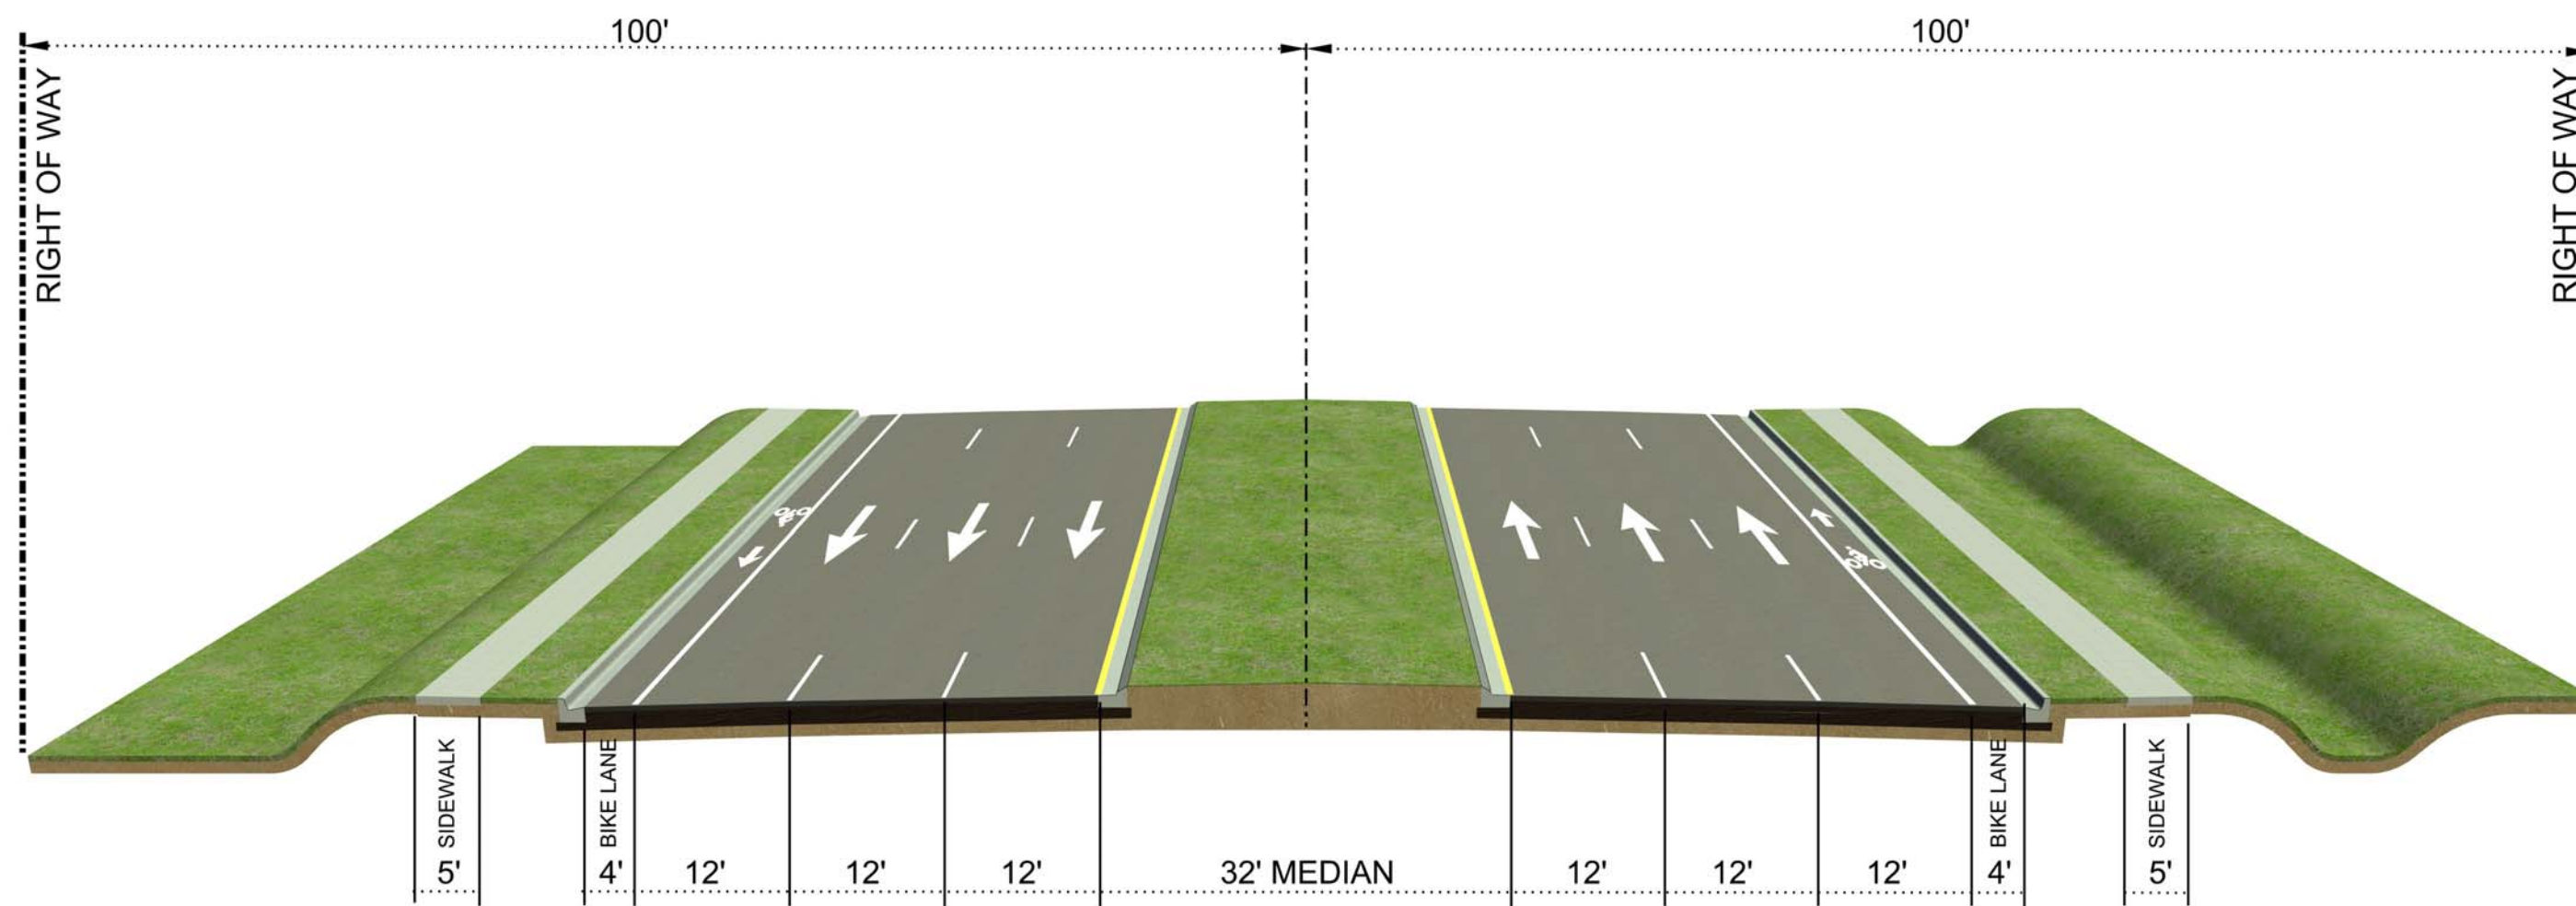

SR 50 (Colonial Dr) Existing Typical Section (6-Lane)
From Woodbury Rd to Avalon Park Blvd

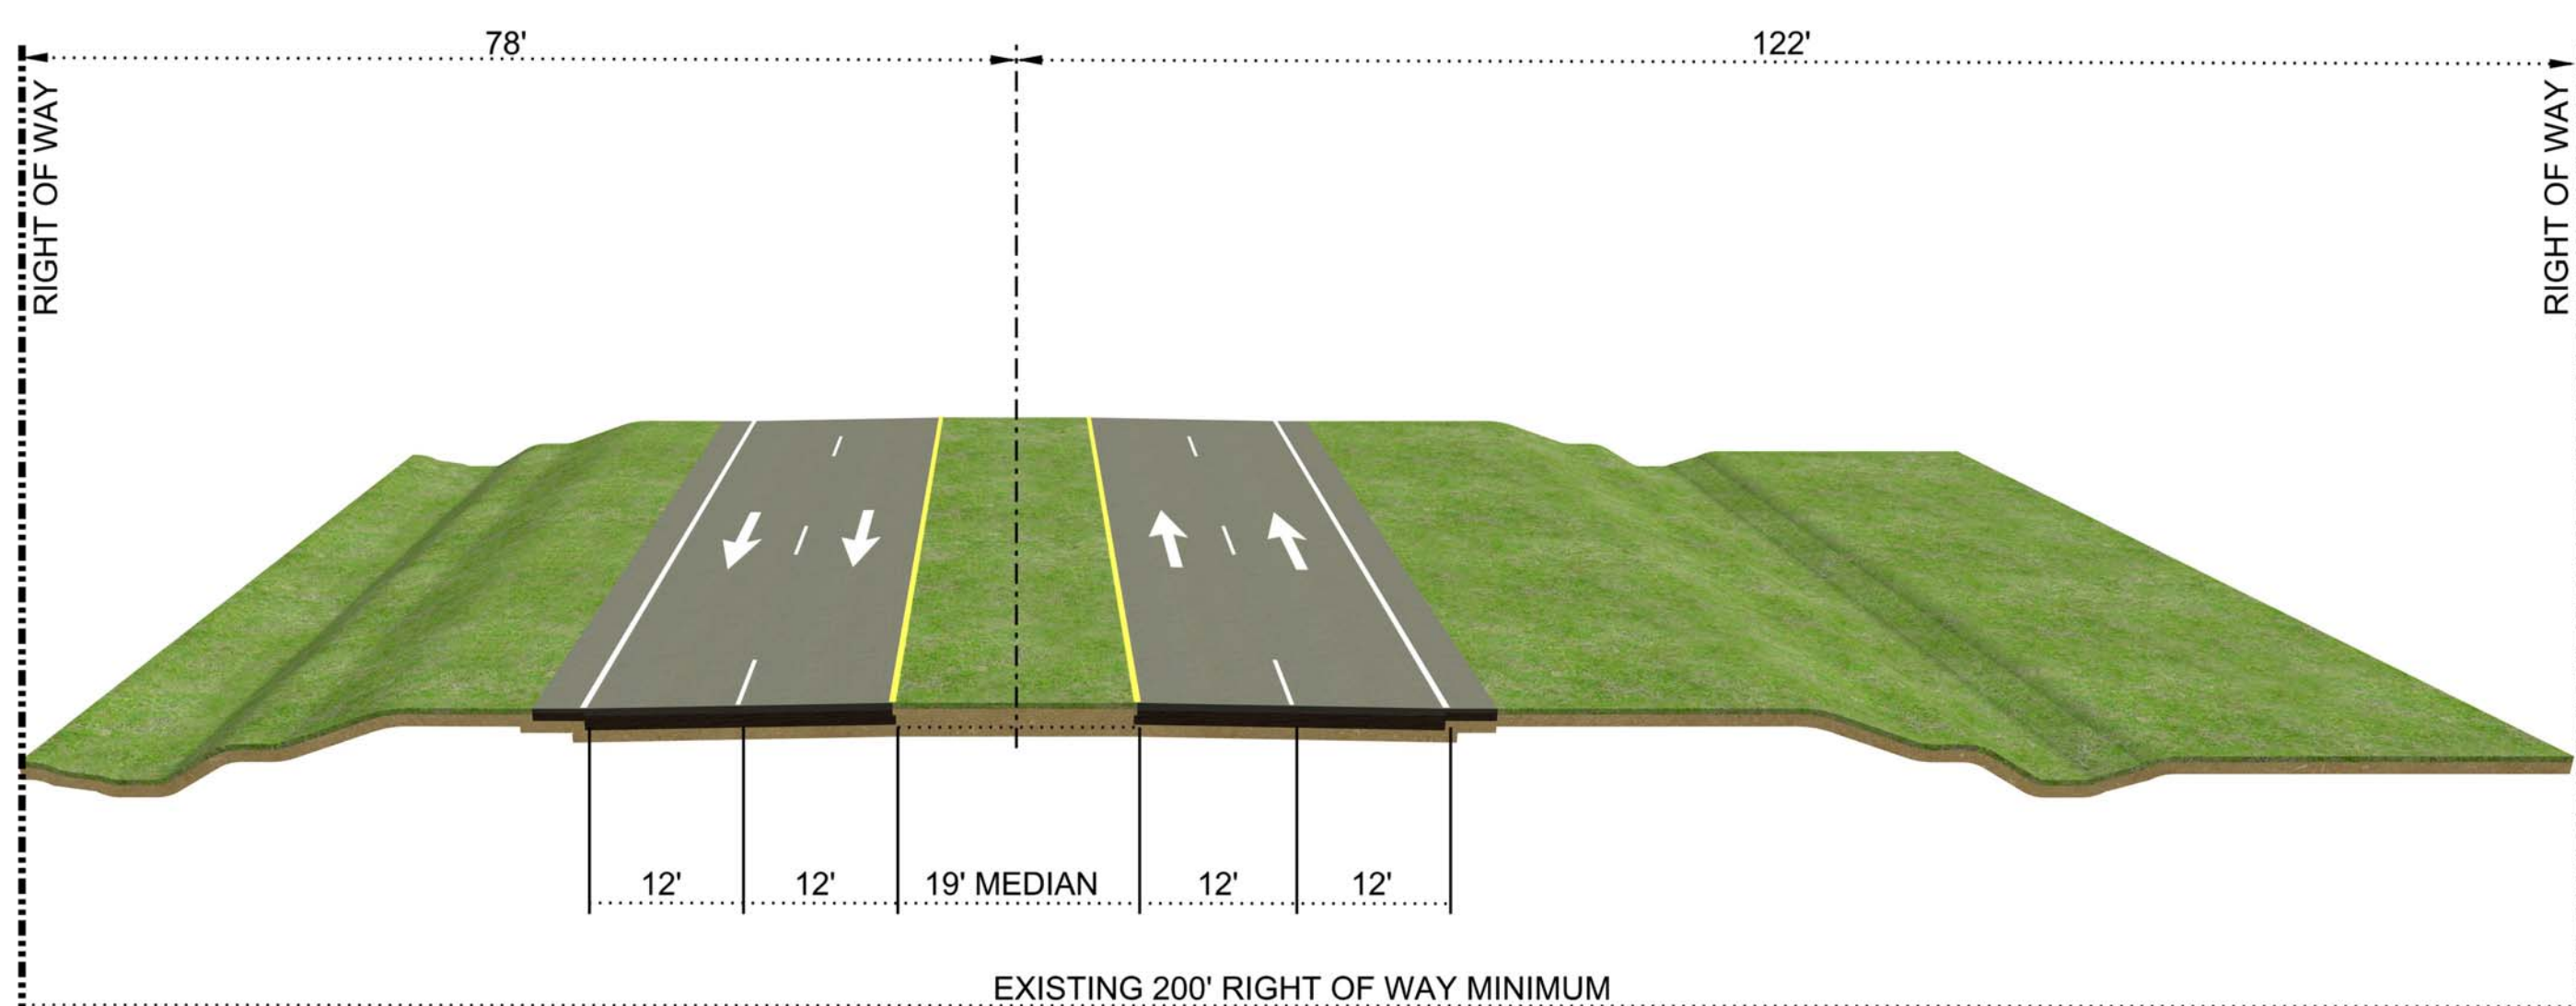

SR 50 (Colonial Dr) Existing Typical Section (4-Lane)
From Avalon Park Blvd to SR 520