

# Bicycle/Pedestrian Safety Features


14



Multi-use trail  
12-foot wide



Lighting on roadways  
and crosswalks

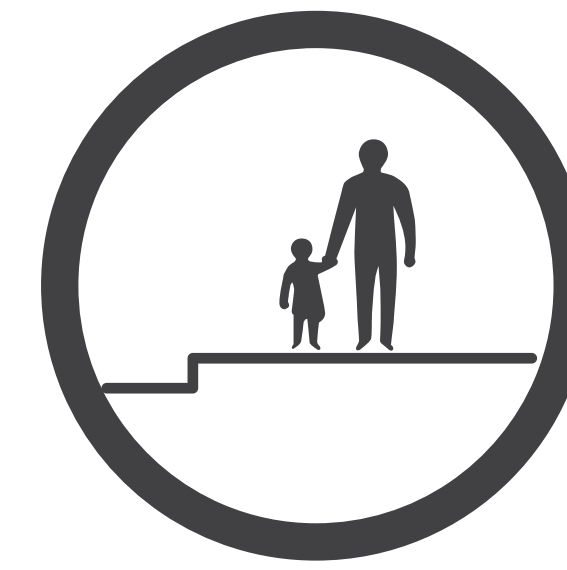

Sidewalk  
6-foot wide



On street  
bike lanes




Barrier wall to  
protect pedestrians



Plant materials and  
community aesthetics



Enhanced pedestrian  
crosswalks at  
intersections

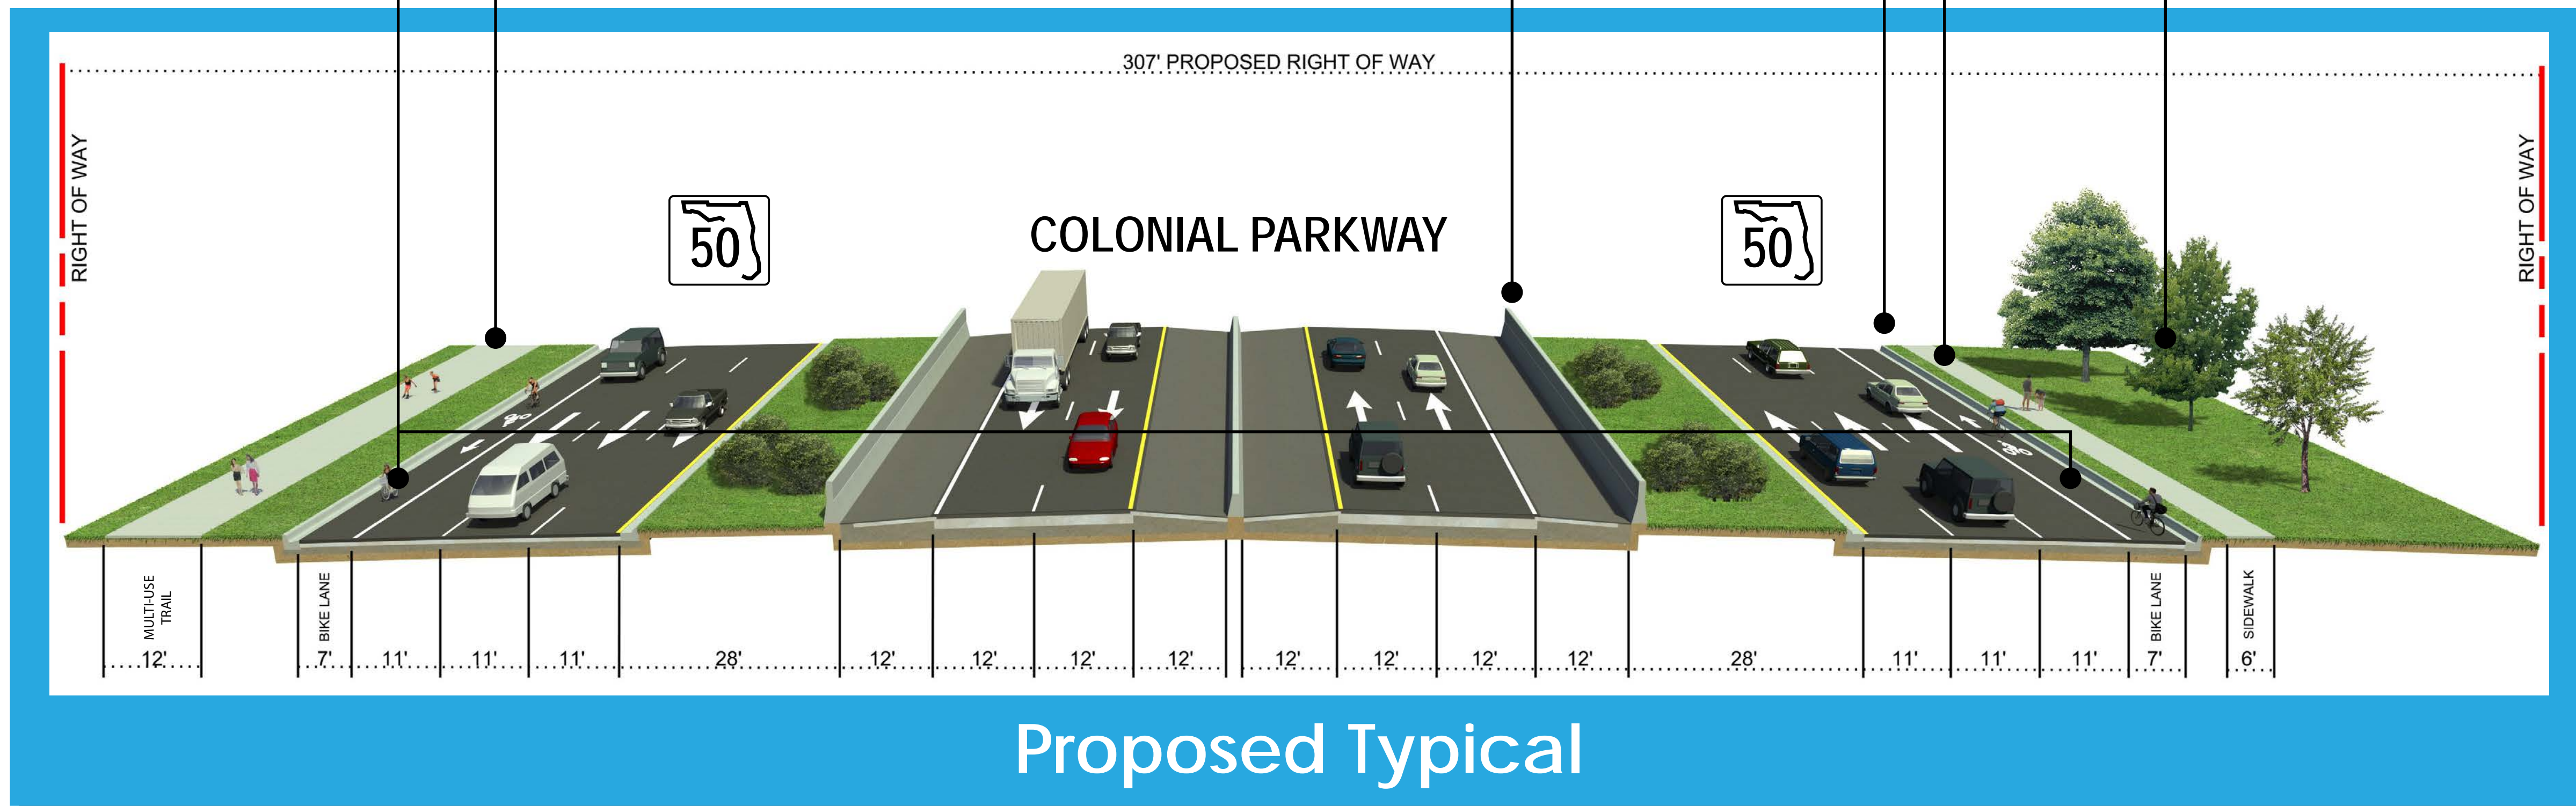

*Bicycle/pedestrian safety features will be implemented throughout the study corridor and to all proposed typical sections.*

