



Bridge Typical Sections

9

Proposed Bridge (Colonial Parkway Over Cross Road)

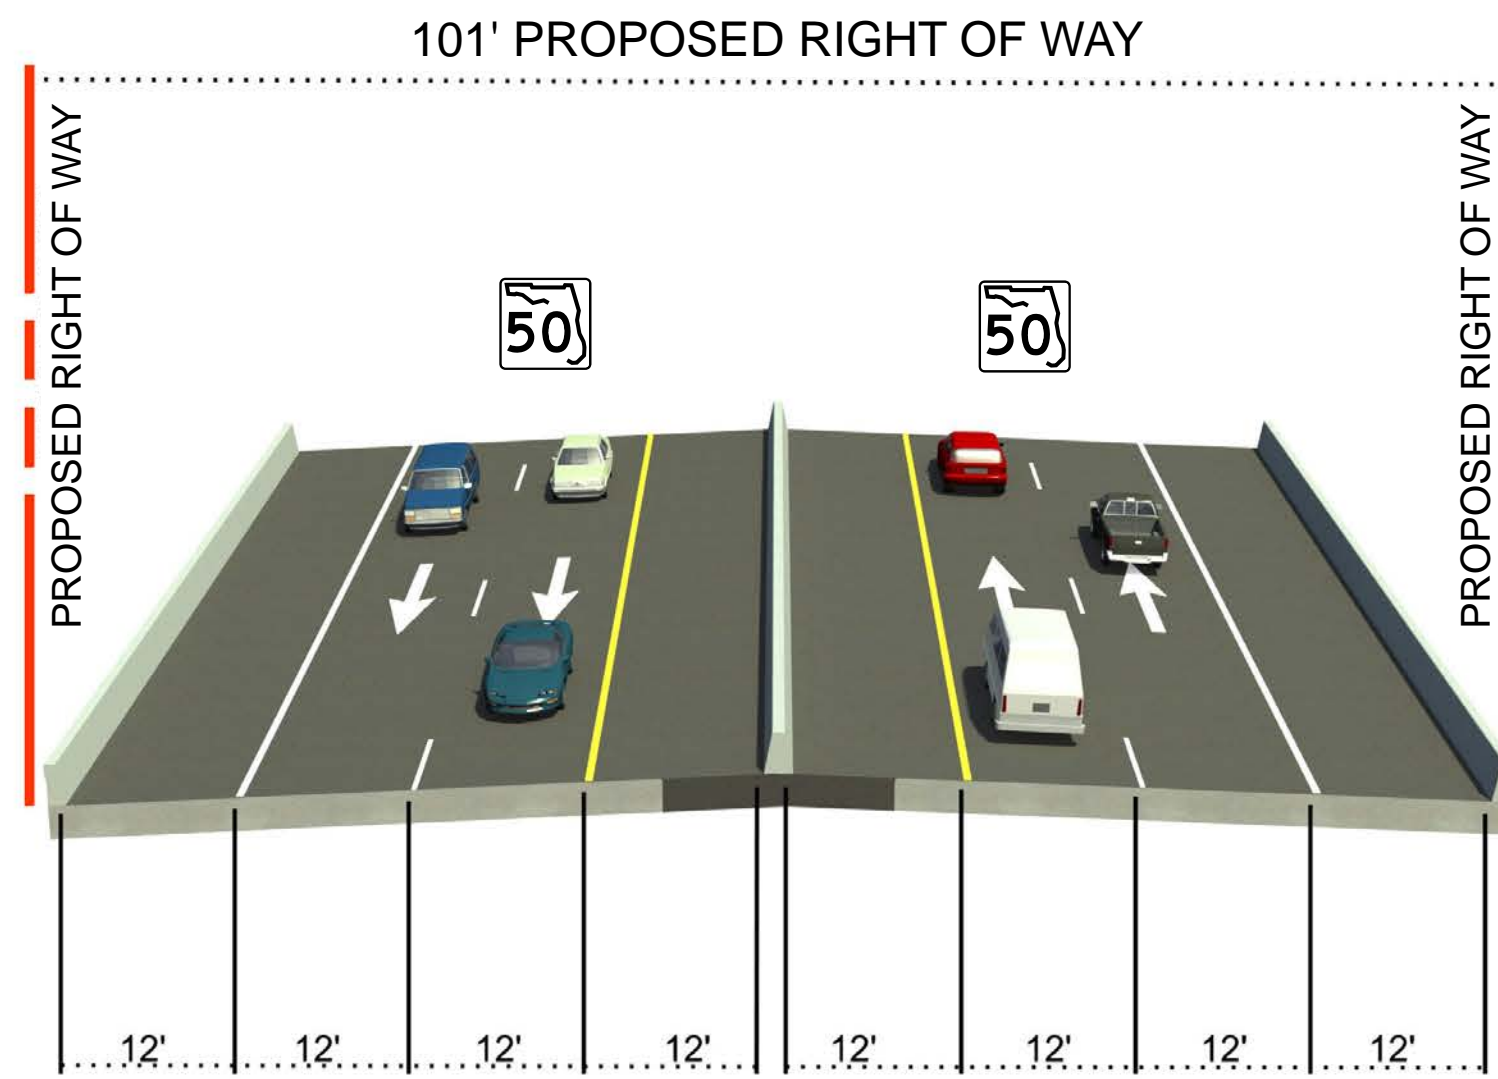

Existing Econ River Bridge

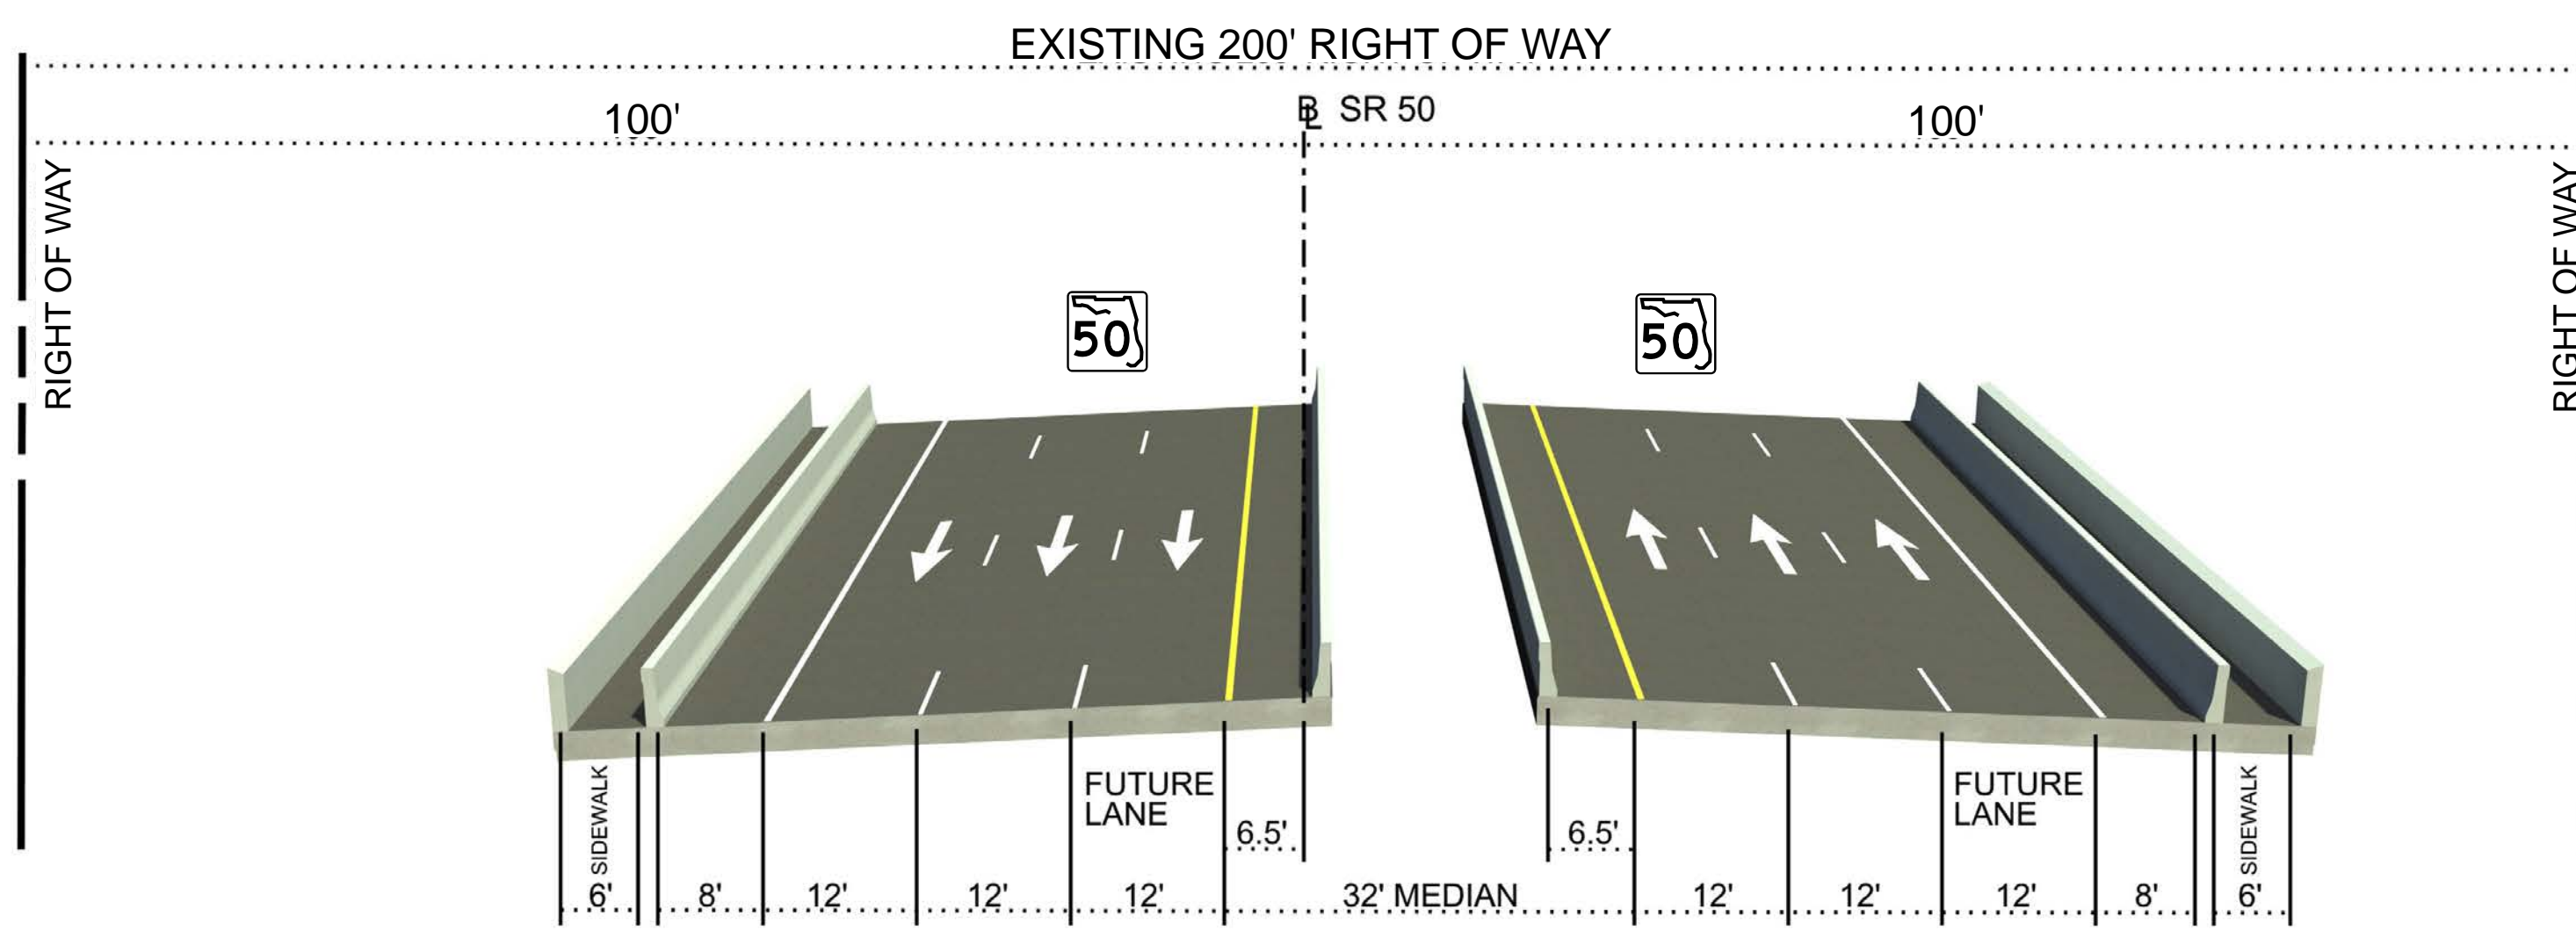

Proposed Econ River Bridge

